



PERSPECTIVE LOOKING WEST

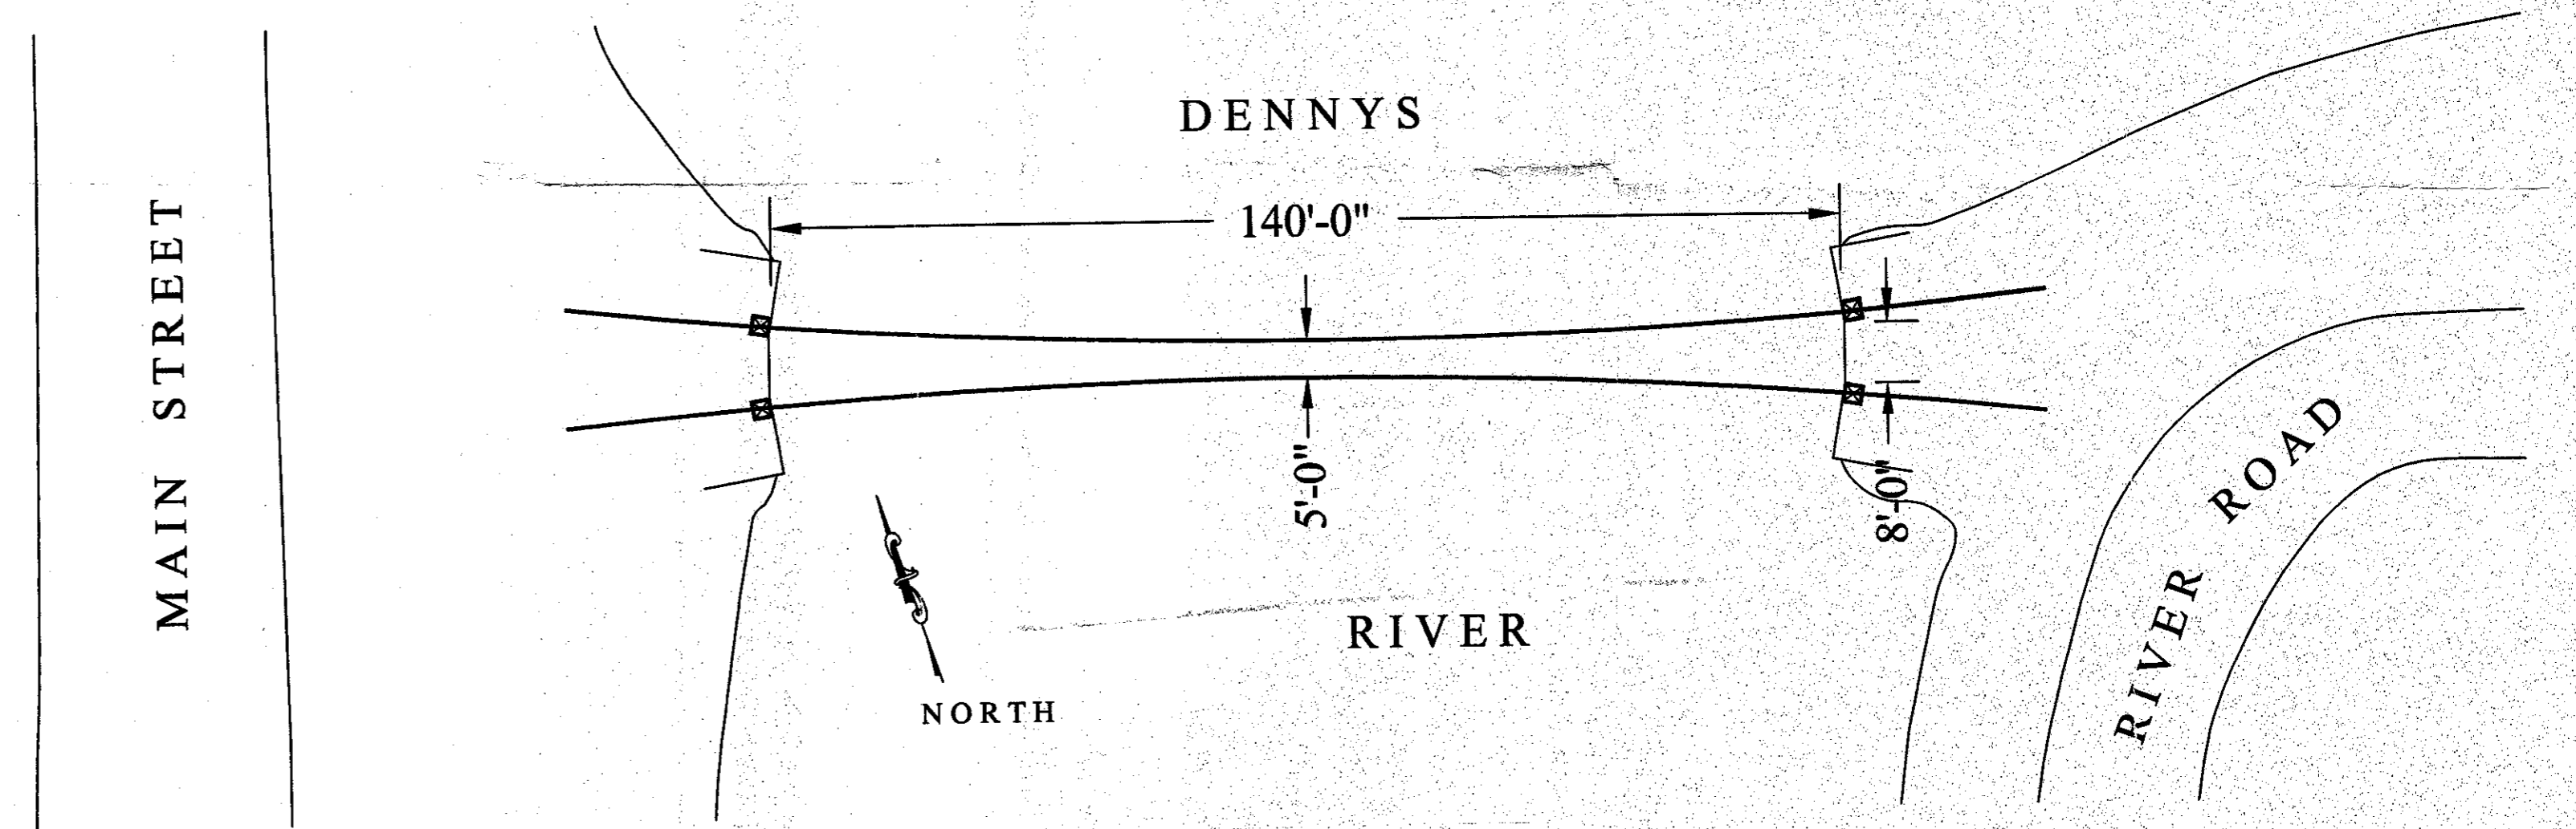

PROPOSED NEW BRIDGE PLAN

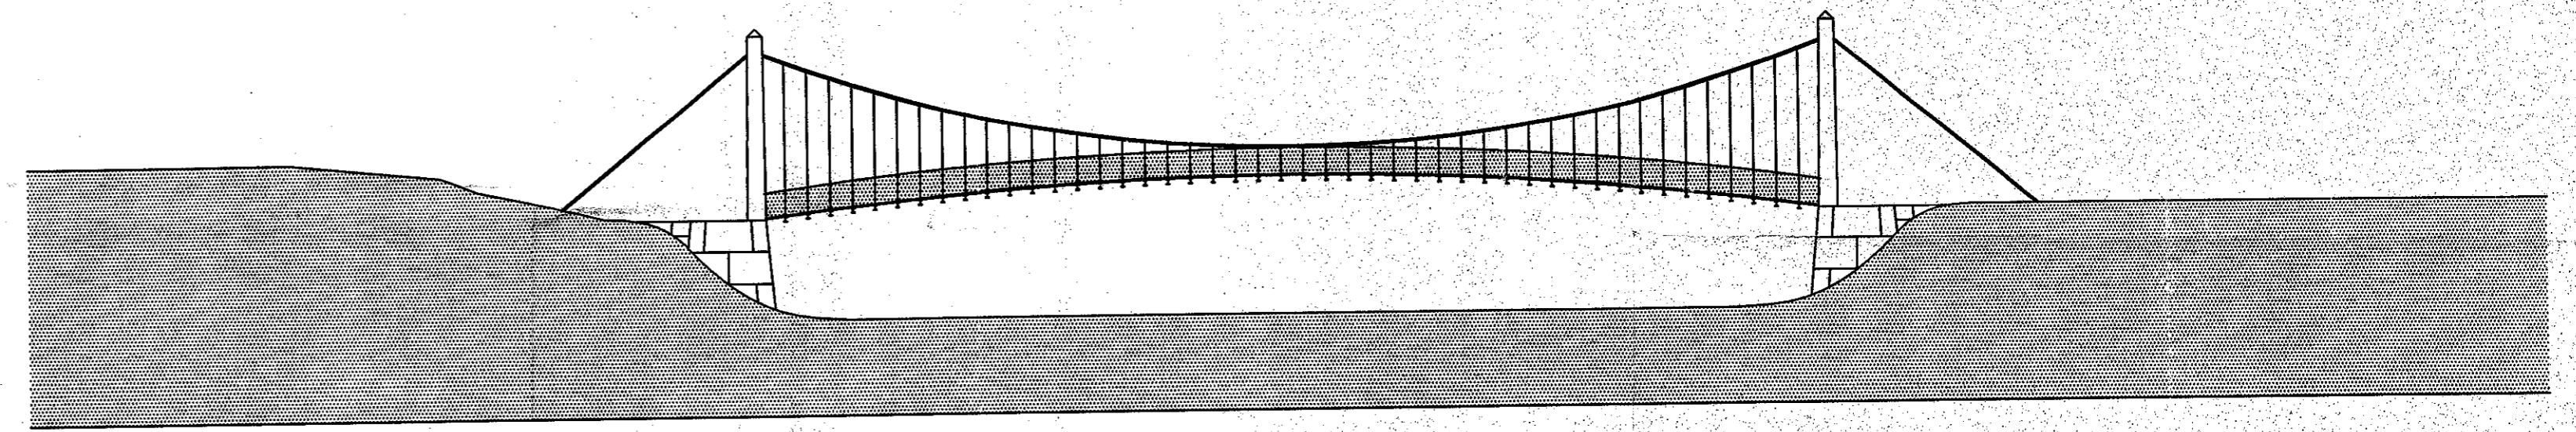

ELEVATION LOOKING NORTH

# DENNYS RIVER PEDESTRIAN BRIDGE DENNYSVILLE, MAINE

TURK TRACEY & LARRY ARCHITECTS  
92 EXCHANGE STREET  
PORTLAND, MAINE